


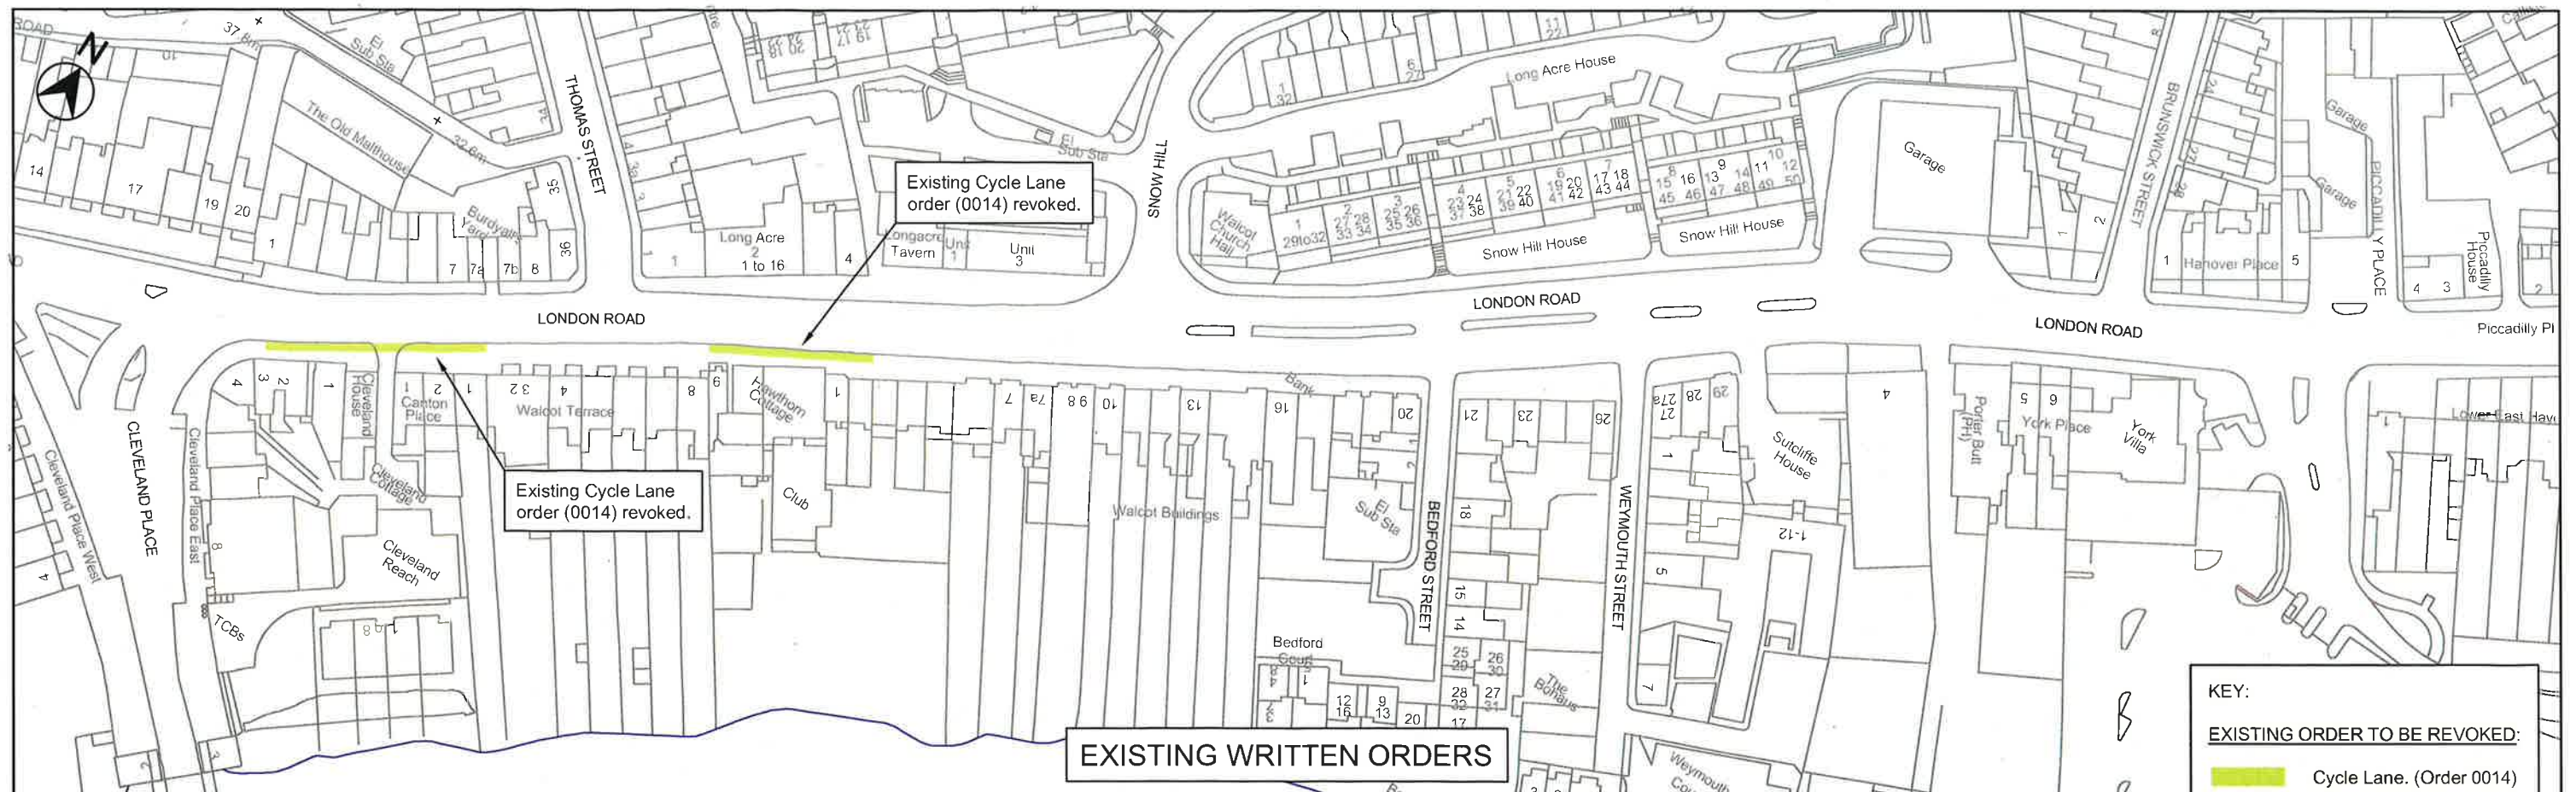

KEY:


EXISTING ORDER TO BE REVOKED:

Cycle Lane. (Order 0014)

PROPOSED ORDERS:

Dual Use Cycleway.

Mandatory Cycleway.

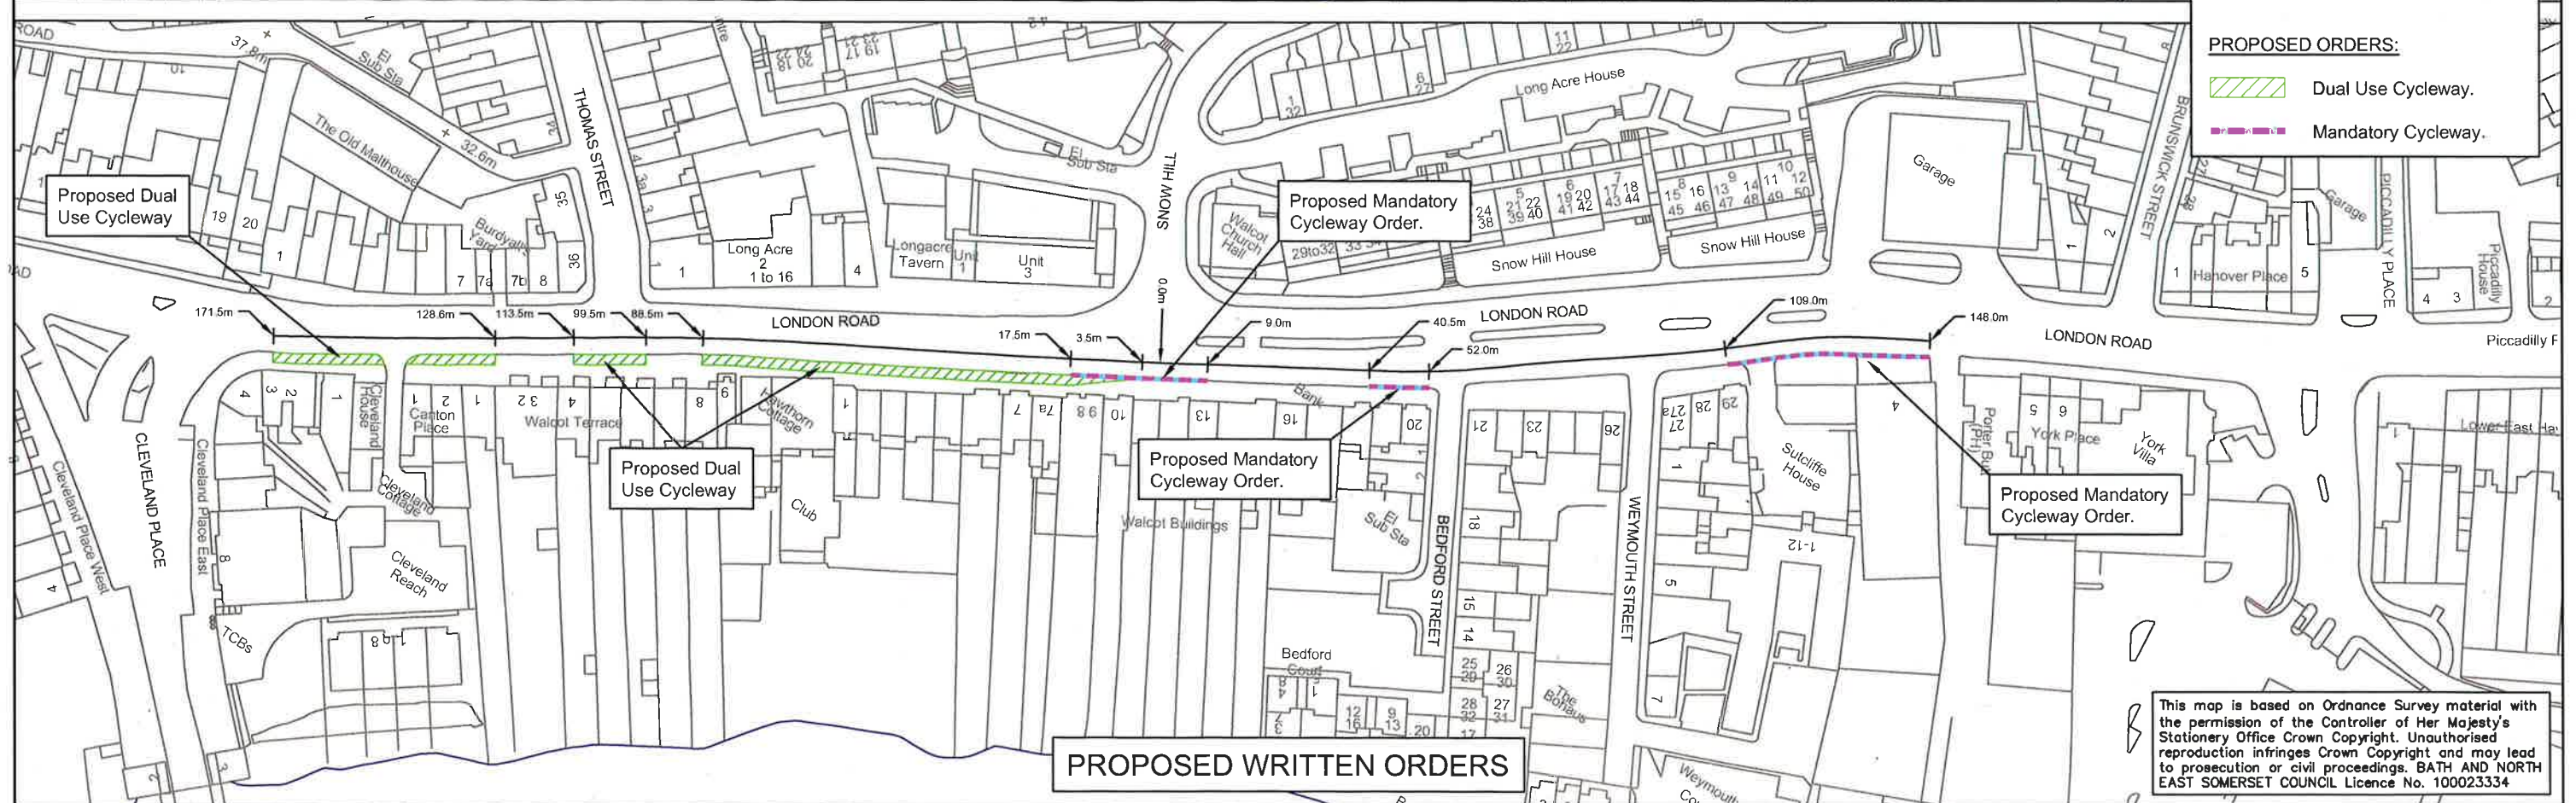

This map is based on Ordnance Survey material with the permission of the Controller of Her Majesty's Stationery Office Crown Copyright. Unauthorised reproduction infringes Crown Copyright and may lead to prosecution or civil proceedings. BATH AND NORTH EAST SOMERSET COUNCIL Licence No. 100023334

Bath & North East Somerset Council KELVIN PACKER SERVICE MANAGER - HIGHWAYS AND PARKING ENVIRONMENTAL SERVICES	PRODUCED BY DESIGN GROUP	SCHEME TITLE A4 LONDON ROAD WALCOT, BATH	DRAWING TITLE EXISTING AND PROPOSED CYCLEWAY TRAFFIC REGULATION ORDERS	DATE NOV '15 SCALE 1 : 1250 CLIENT REF. DRAWING No. MPLONPRE/TRO/3	DRAWN BY ADC CHECKED MW APPROVED BY GP REV. DATE REVISIONS
---	--	--	--	--	--